



Do not scale from this drawing.
 All information shown is to be checked on site for accuracy and fit. Any discrepancies or omissions to be reported to Arcady Architects immediately.

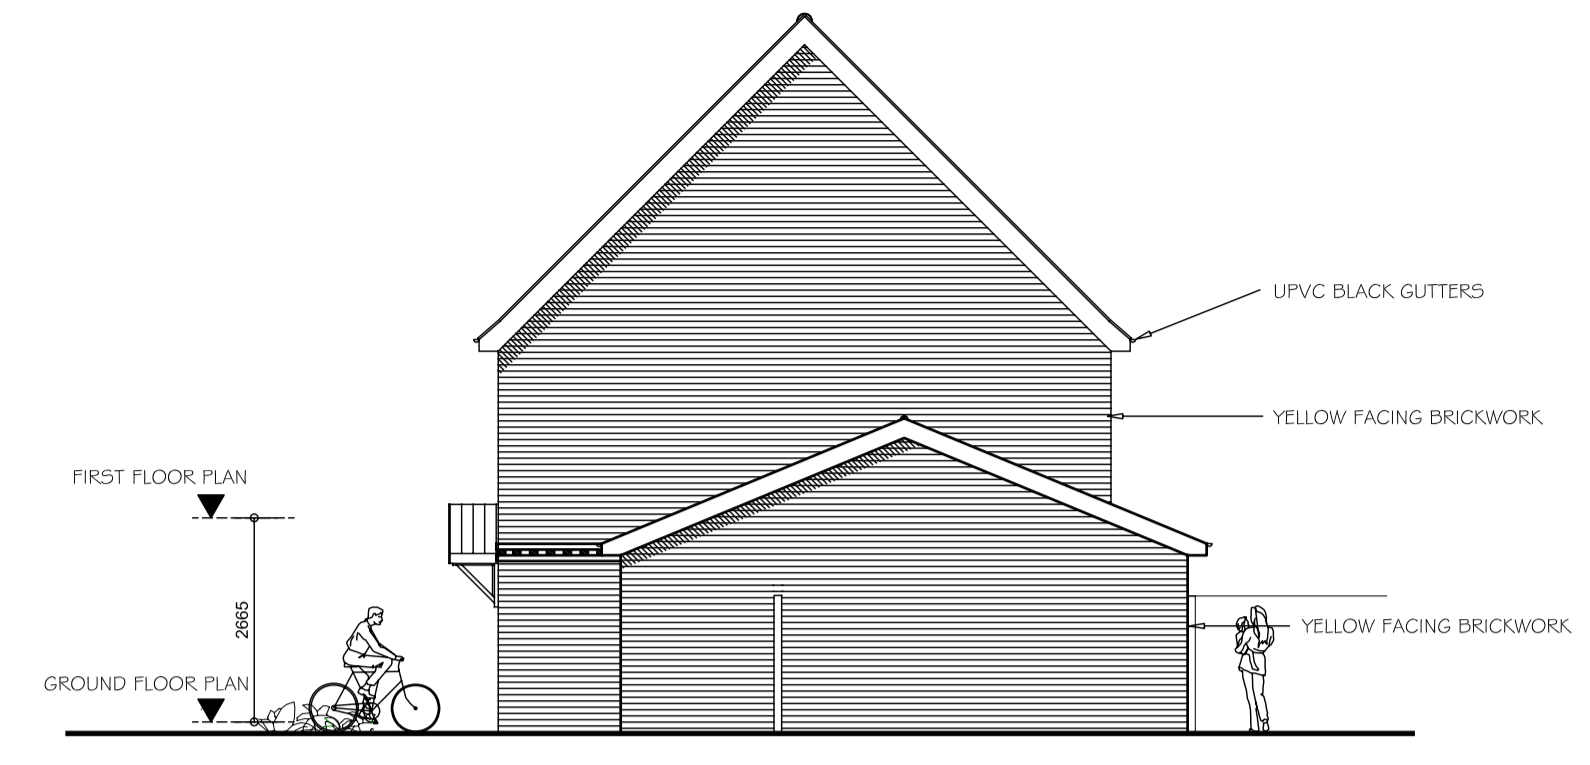


EAST ELEVATION



SOUTH ELEVATION

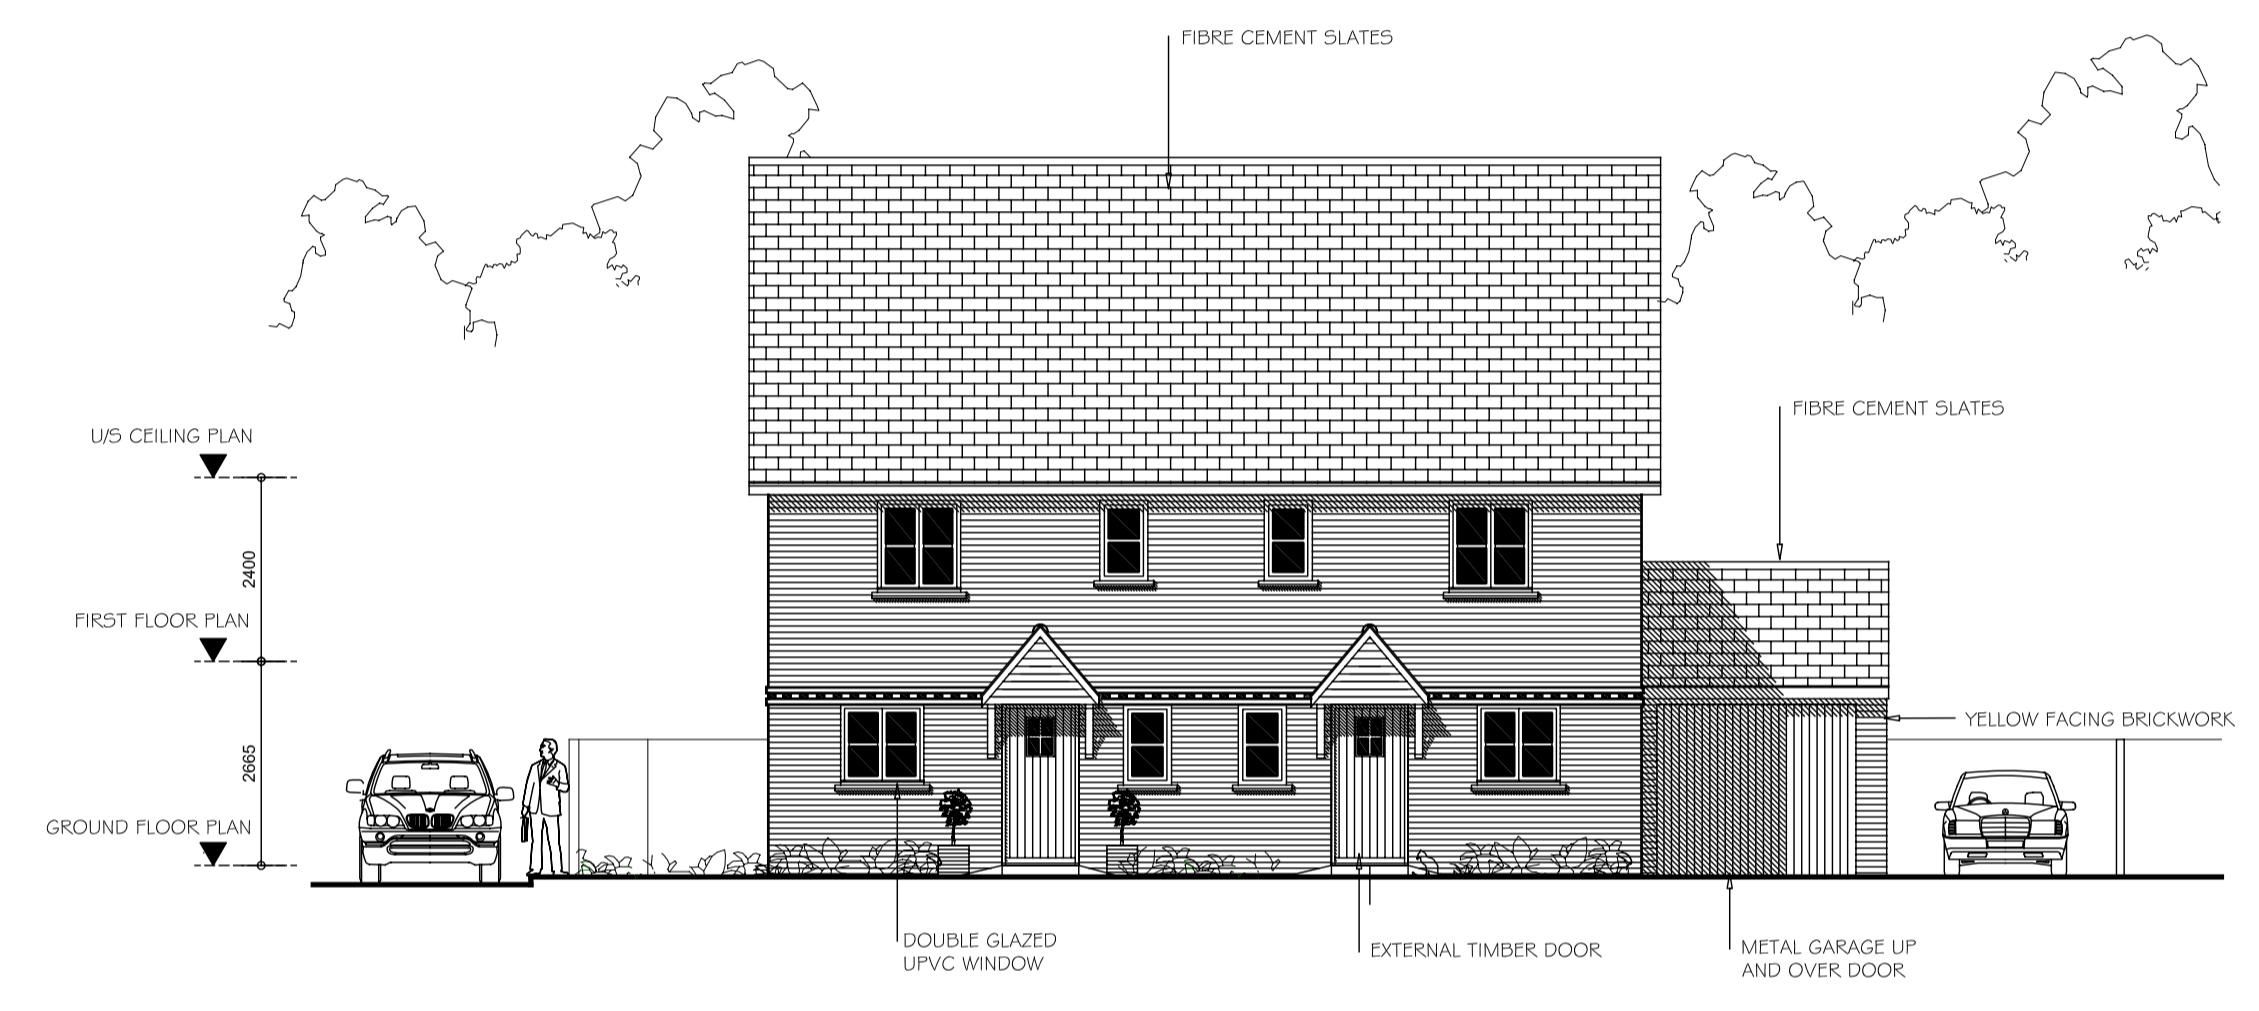

WEST ELEVATION

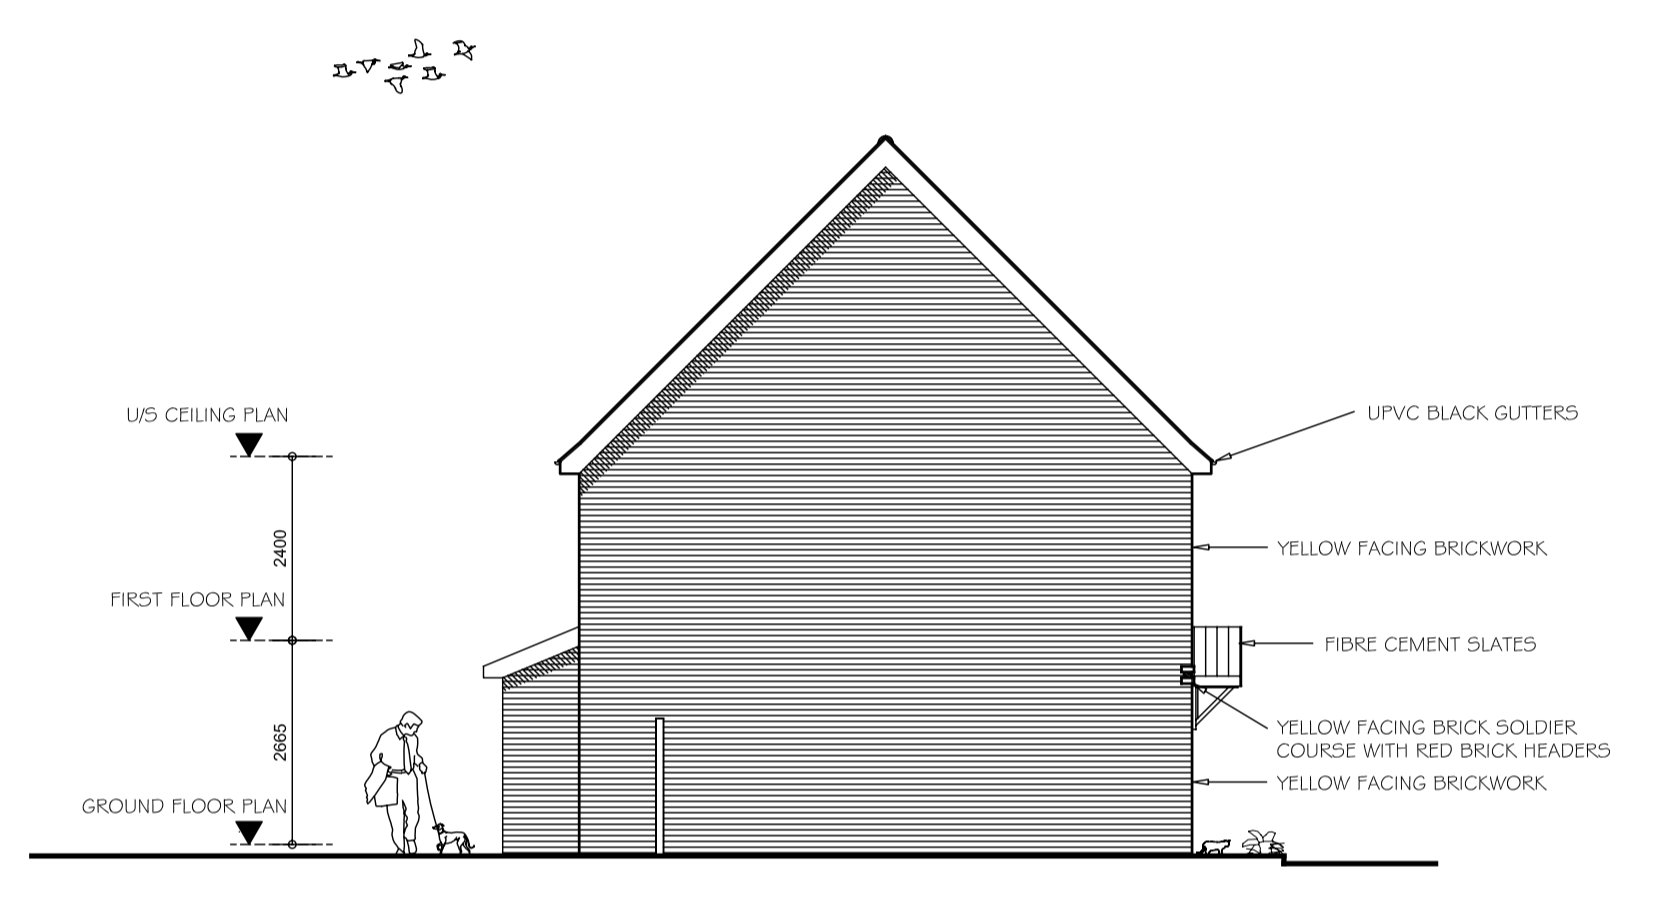

NORTH ELEVATION

KEY

THIS LINE SHOULD MEASURE 5 Metres


FD = FLOOR DRAIN

WC = WHEELCHAIR TURNING CIRCLE


EL = ENTRANCE LEVEL BED SPACE

1100x700x3mm CLEAR ZONE ALONGSIDE THE BATH


WC = WHEELCHAIR THROUGH THE 'FLOOR' LIFT PROPOSED LOCATION

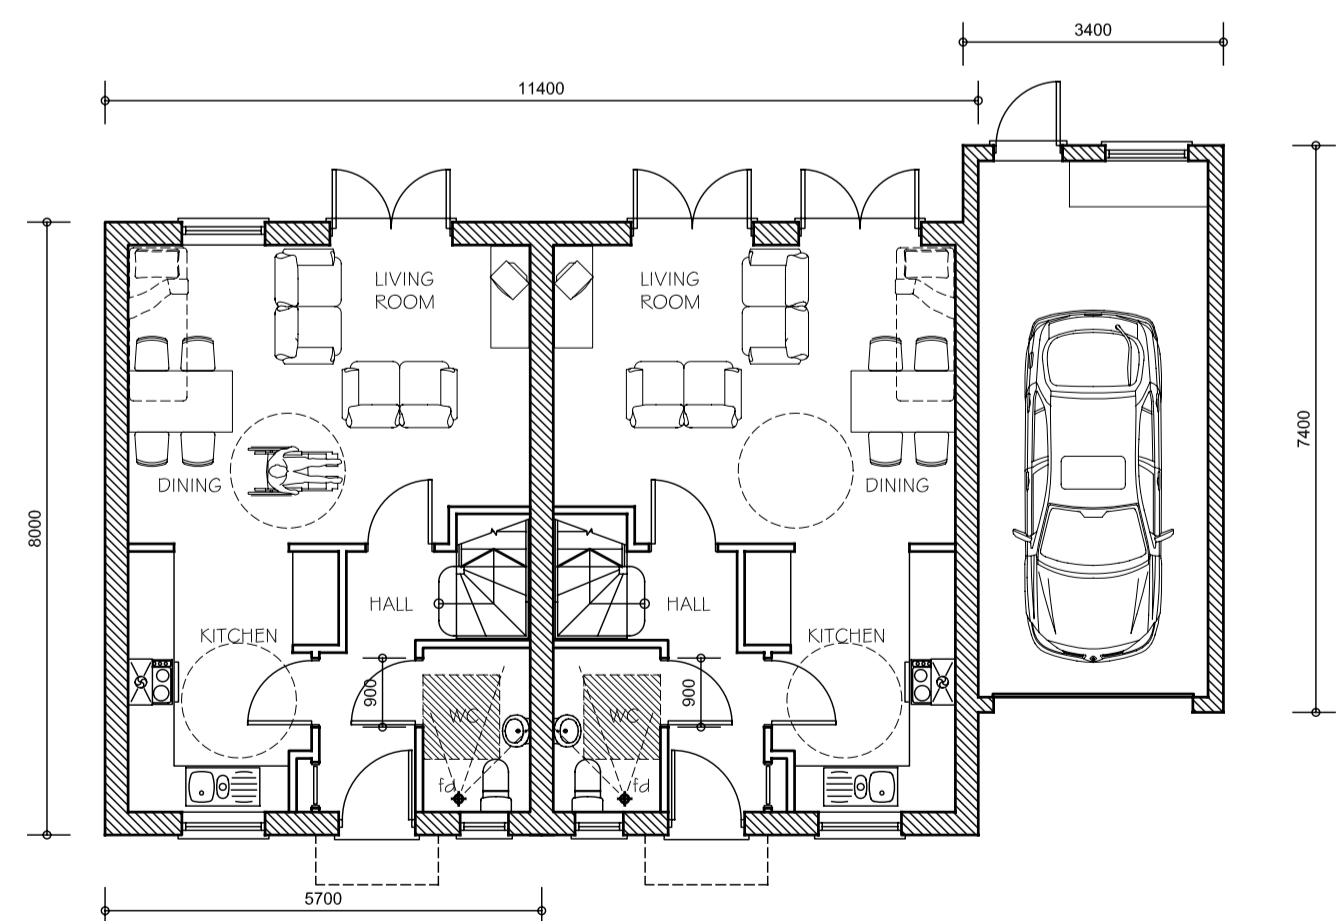

PLOT 5 PLOT 6
 GROUND FLOOR PLAN


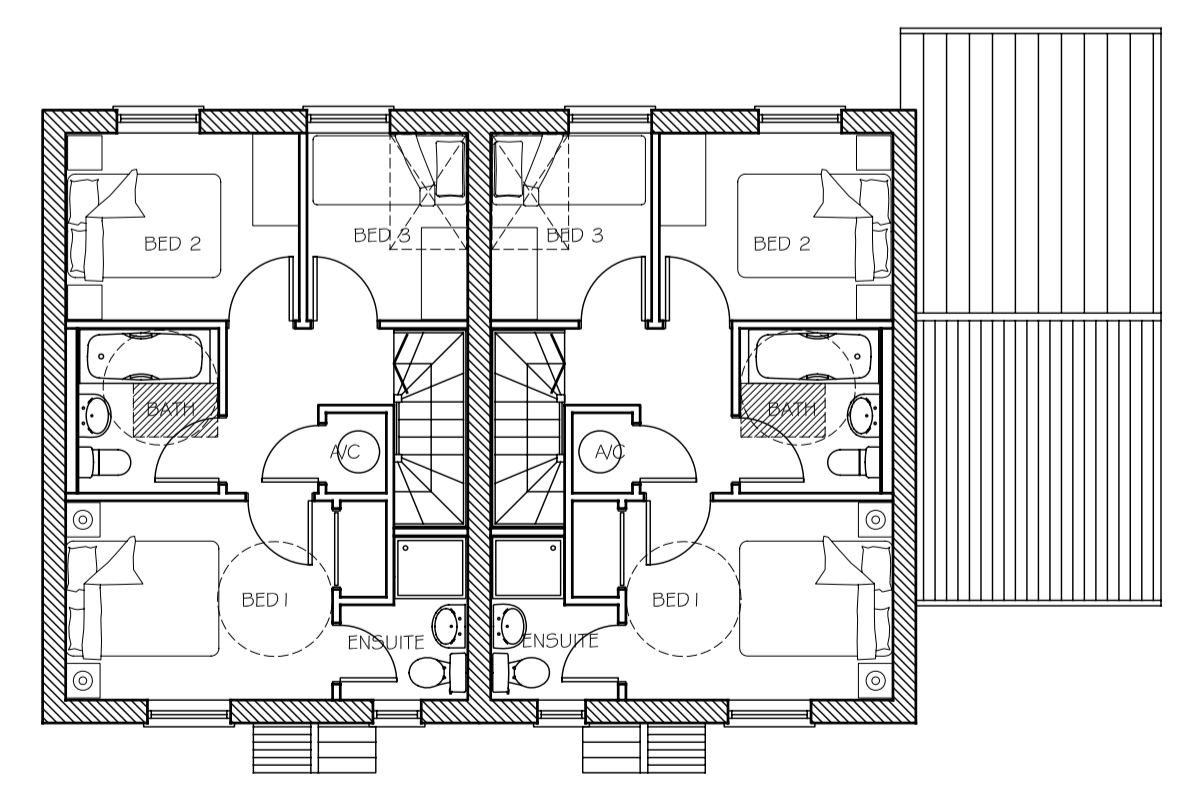


PLOT 5 PLOT 6
 FIRST FLOOR PLAN

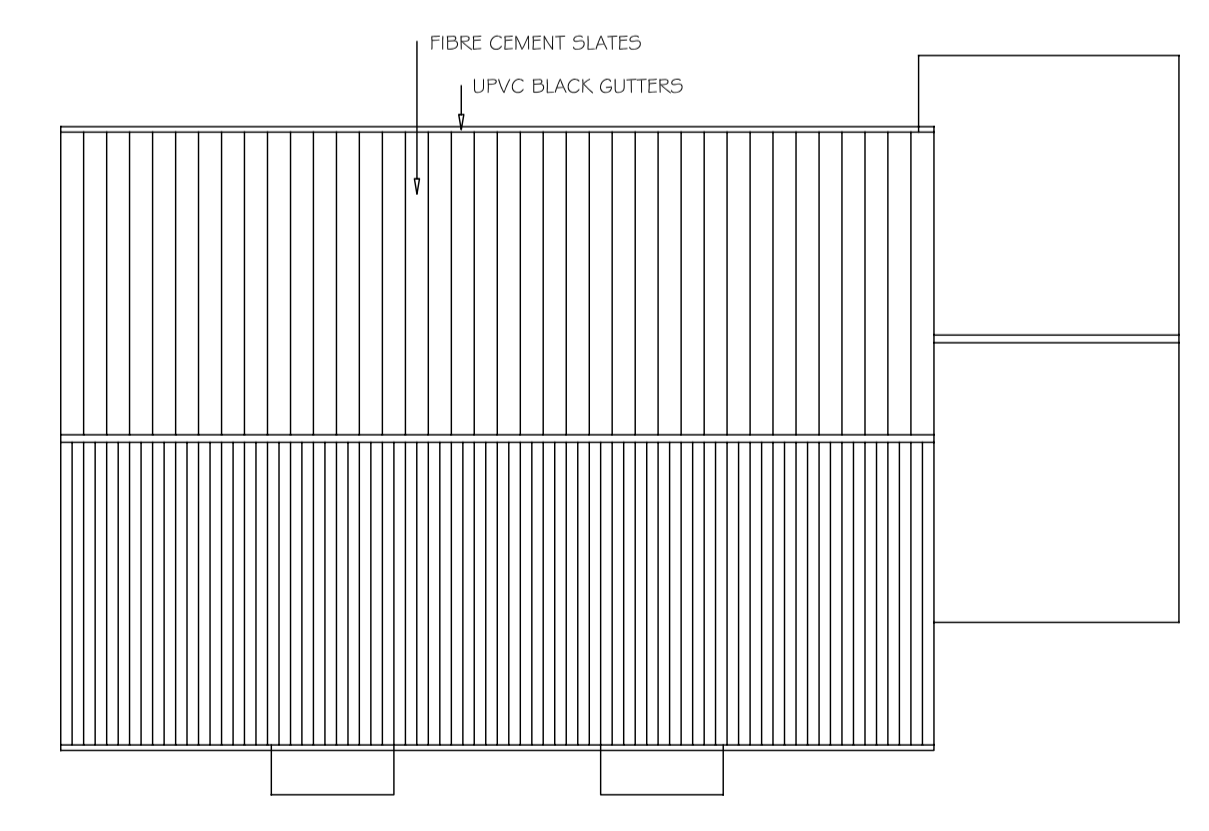

PLOT 5 PLOT 6
 ROOF PLAN

PLOT 5 & 6

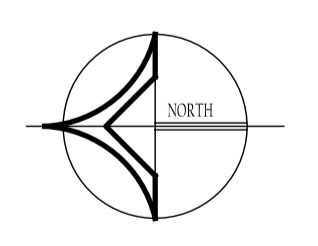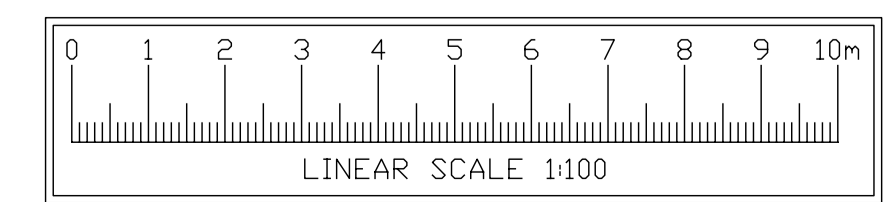

A. Amended to client comments | 13.09.10 | JB
 REVISIONS | DATE | DRAWN | CHECKED

PROJECT: PLOT 5 & 6 BROADFIELD VILLAS
 TITLE: PROPOSED FLOOR PLAN AND ELEVATIONS
 SCALE: 1:100@A1 | DATE: 08/10 | DRAWN: JB | CHECKED: BW
 NO: 10/04/09 | REV: A.

The Old Bakery, The Street,
 Purleigh, Chelmsford, Essex, CM3 6QL
 Tel: 01621 828266 Fax: 01621 828890

Arcady
 ARCHITECTS